


Preliminary Sequence Plan

- Sequence 1 – Start October 2007
 - Vomitory work – complete March 2008
 - Outfield - complete March 2009
 - Left & Right Field Wings – complete March 2009

- Sequence 2 – Start April 2008
 - Administration Building – complete March 2009

- Sequence 3 – Start October 2008
 - Concourses, Ticket Windows, ramp storage areas, outfield areas – complete March 2009

- Extends into 2009 season
 - Diamond Club – complete July 2009

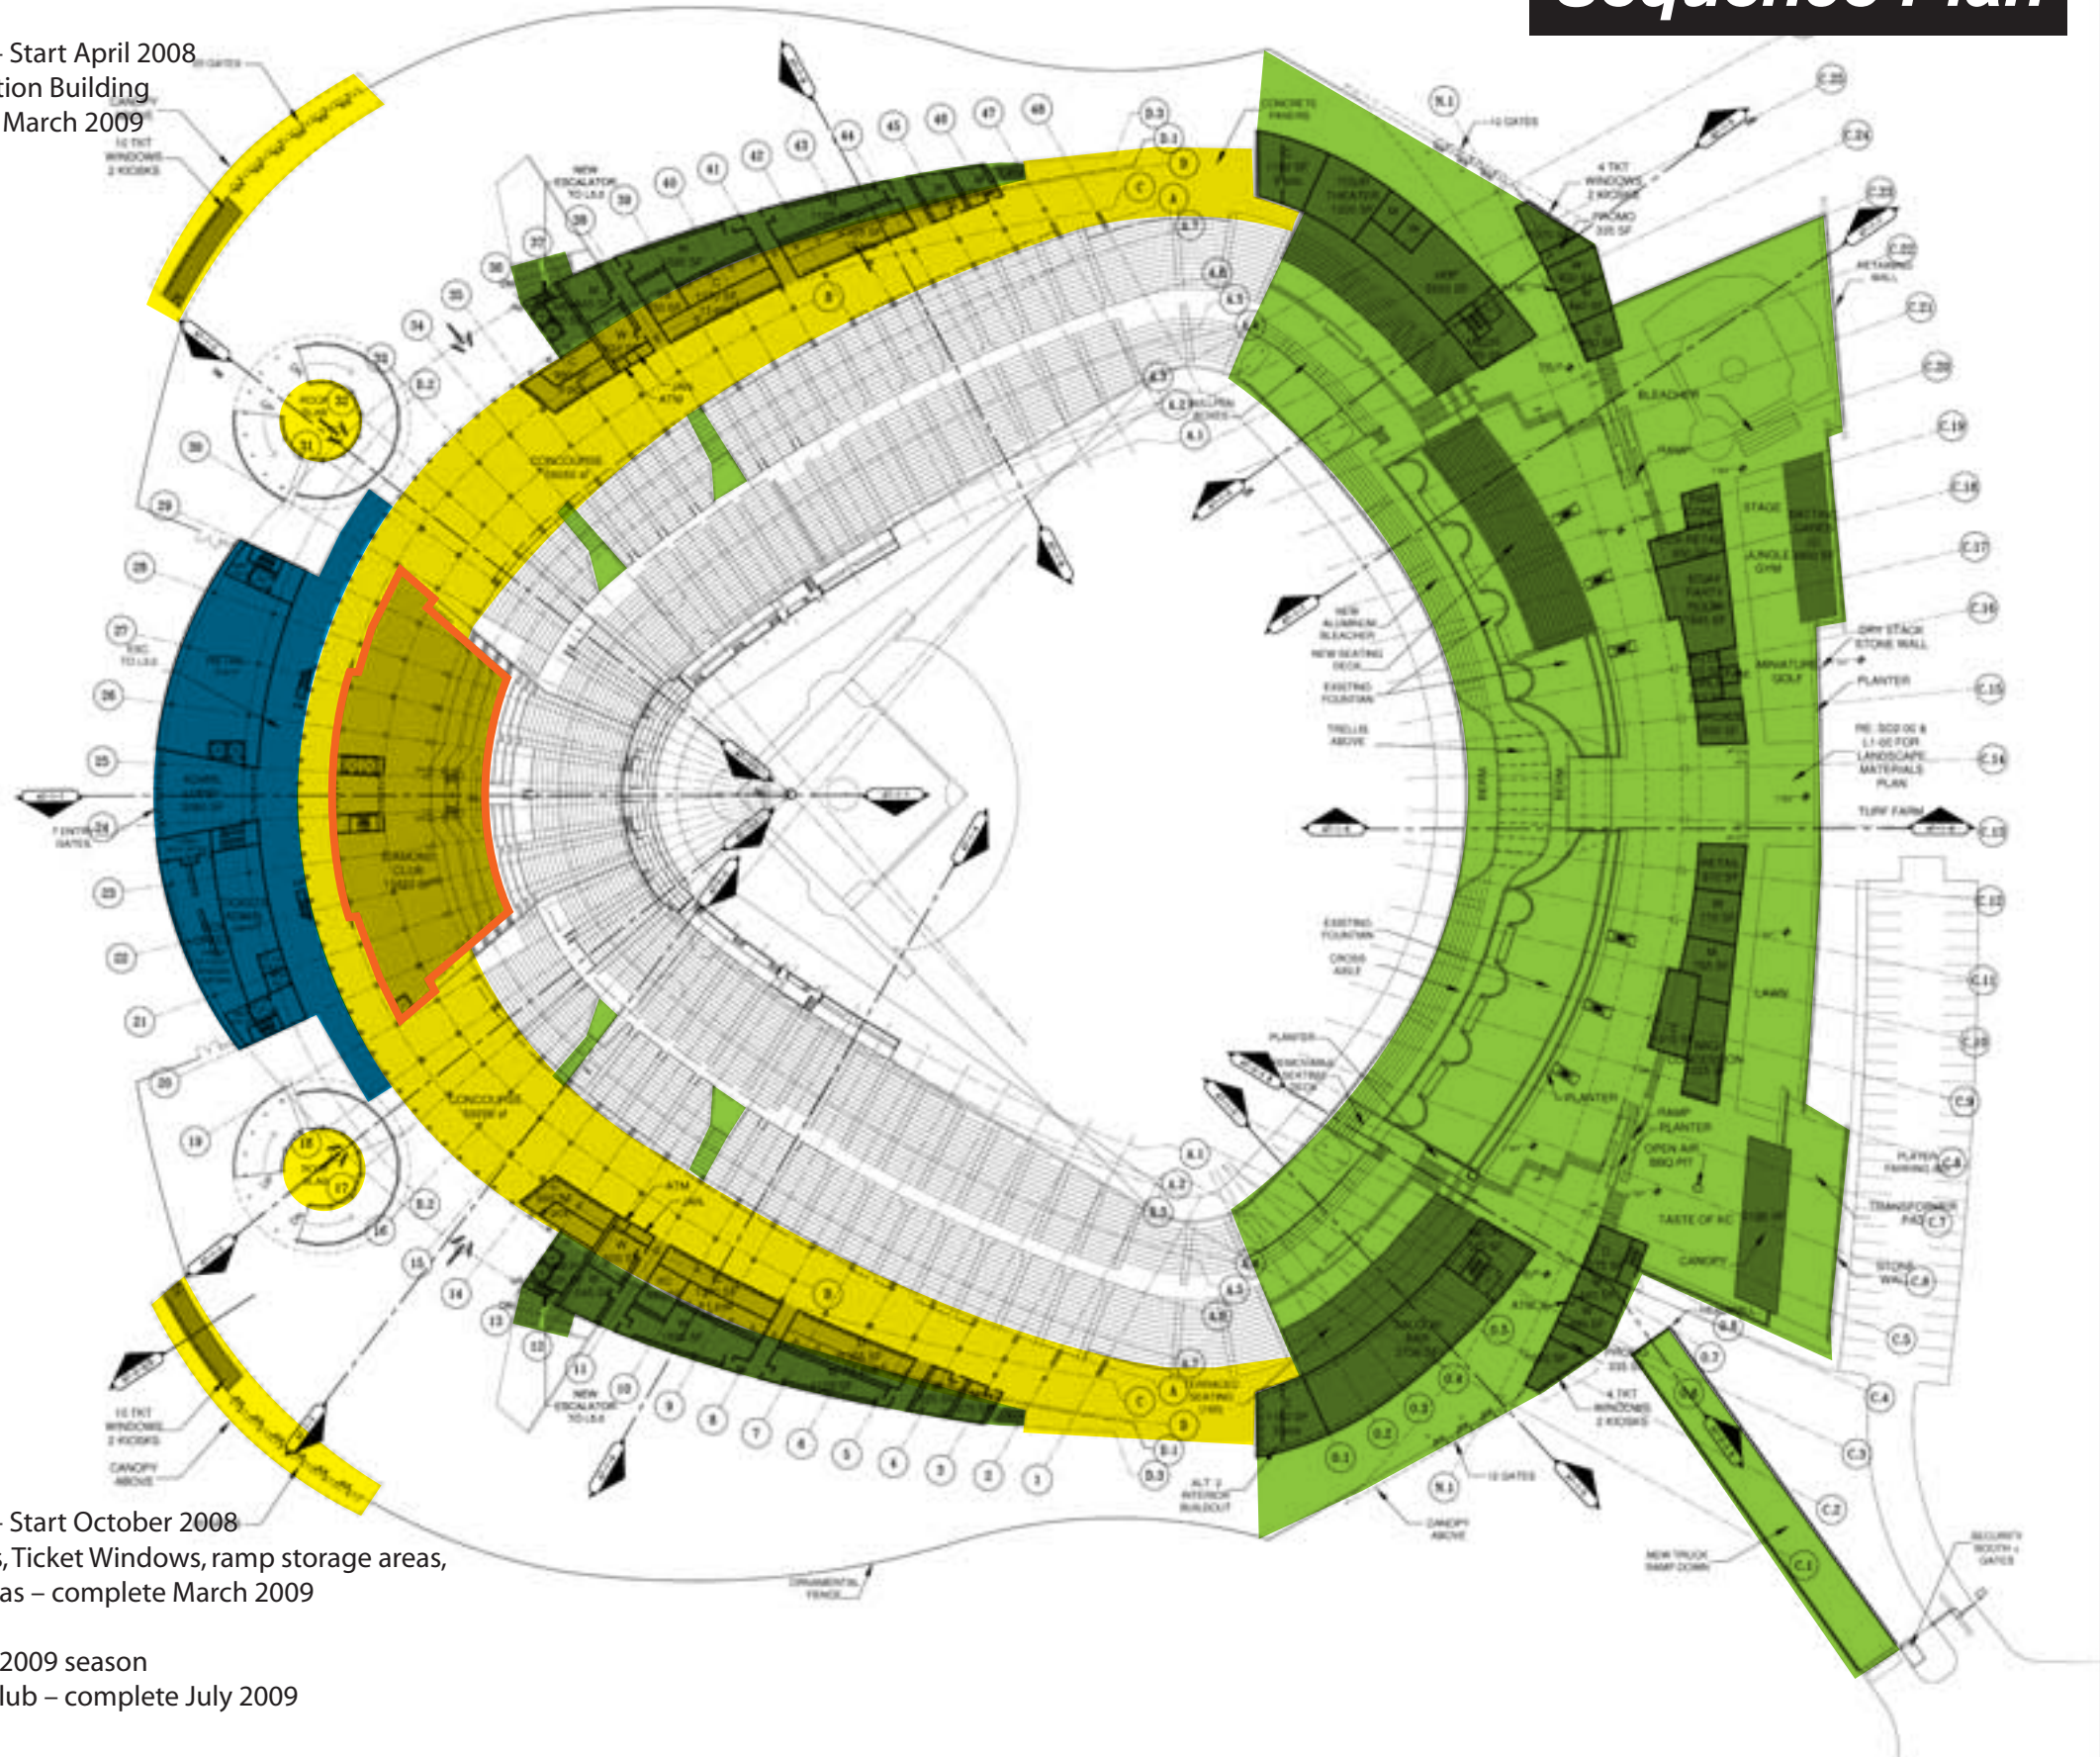

<ul style="list-style-type: none"> NEW CONSTRUCTION RENOVATED NEW FLOOR FINISH 	<p>HOK</p> <p>PROJECT: KAUFFMAN STADIUM RENOVATION & IMPROVEMENTS LOCATION: KANSAS CITY, MISSOURI DATE: 10/2007</p>
<p>KAUFFMAN STADIUM RENOVATION & IMPROVEMENTS KANSAS CITY, MISSOURI</p>	
<p>KC</p>	
<p>100% SCHEMATIC DESIGN</p>	
<p>FOR REFERENCE ONLY – NOT FOR CONSTRUCTION</p>	
<p>PROJECT NORTH</p>	
<p>PLAZA LEVEL REFERENCE PLAN 1/18</p>	
<p>A1-3</p>	