


Preliminary Sequence Plan

- Sequence 1 – Start October 2007**
 - Vomitories - complete March 2008
 - Electrical Rooms - complete March 2008
 - New Administration Building - complete October 2008
 - Right & Left Field Elevators & Stairs - complete March 2009
 - Outfield Complete March 2009

- Sequence 2A – Start April 2008**
 - Right field dugout lounge and vomitory to dugout suites – complete July 2008

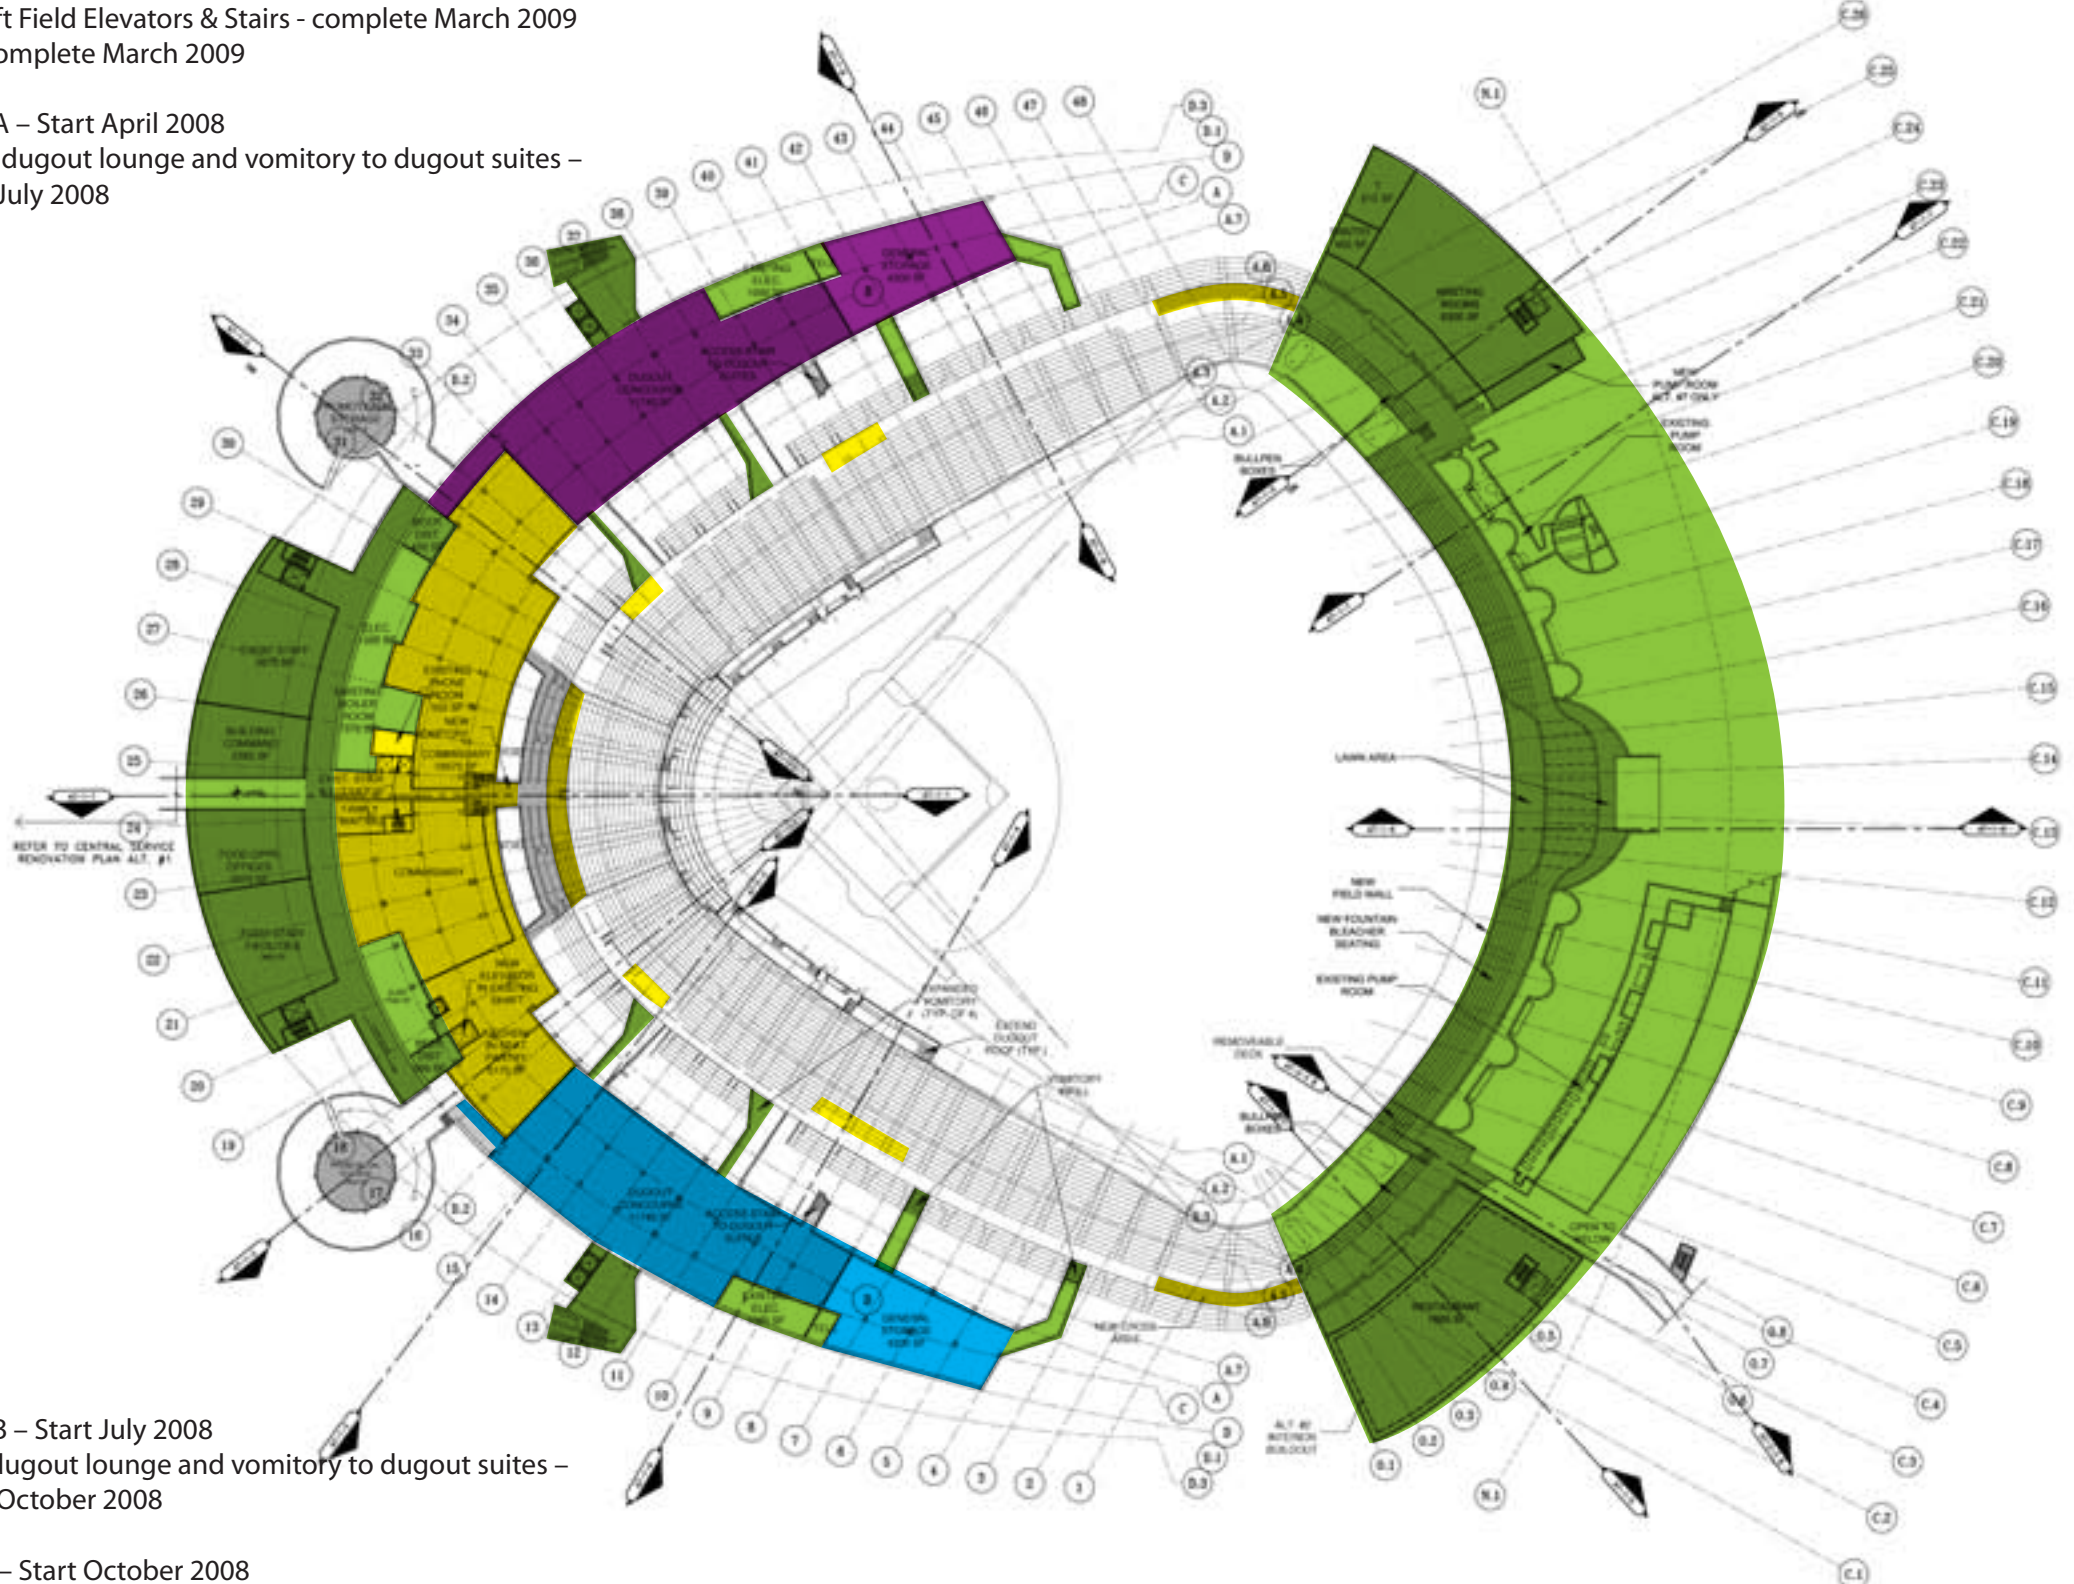

- Sequence 2B – Start July 2008**
 - Left Field dugout lounge and vomitory to dugout suites – complete October 2008

- Sequence 3 – Start October 2008**
 - Demo & fitout event staff, first aid, operations, commissary, etc – complete March 2009
 - Handicapped platform seating – complete March 2009









SERVICE LEVEL
 REFERENCE PLAN L1B



A SERVICE LEVEL PLAN

A1-2